




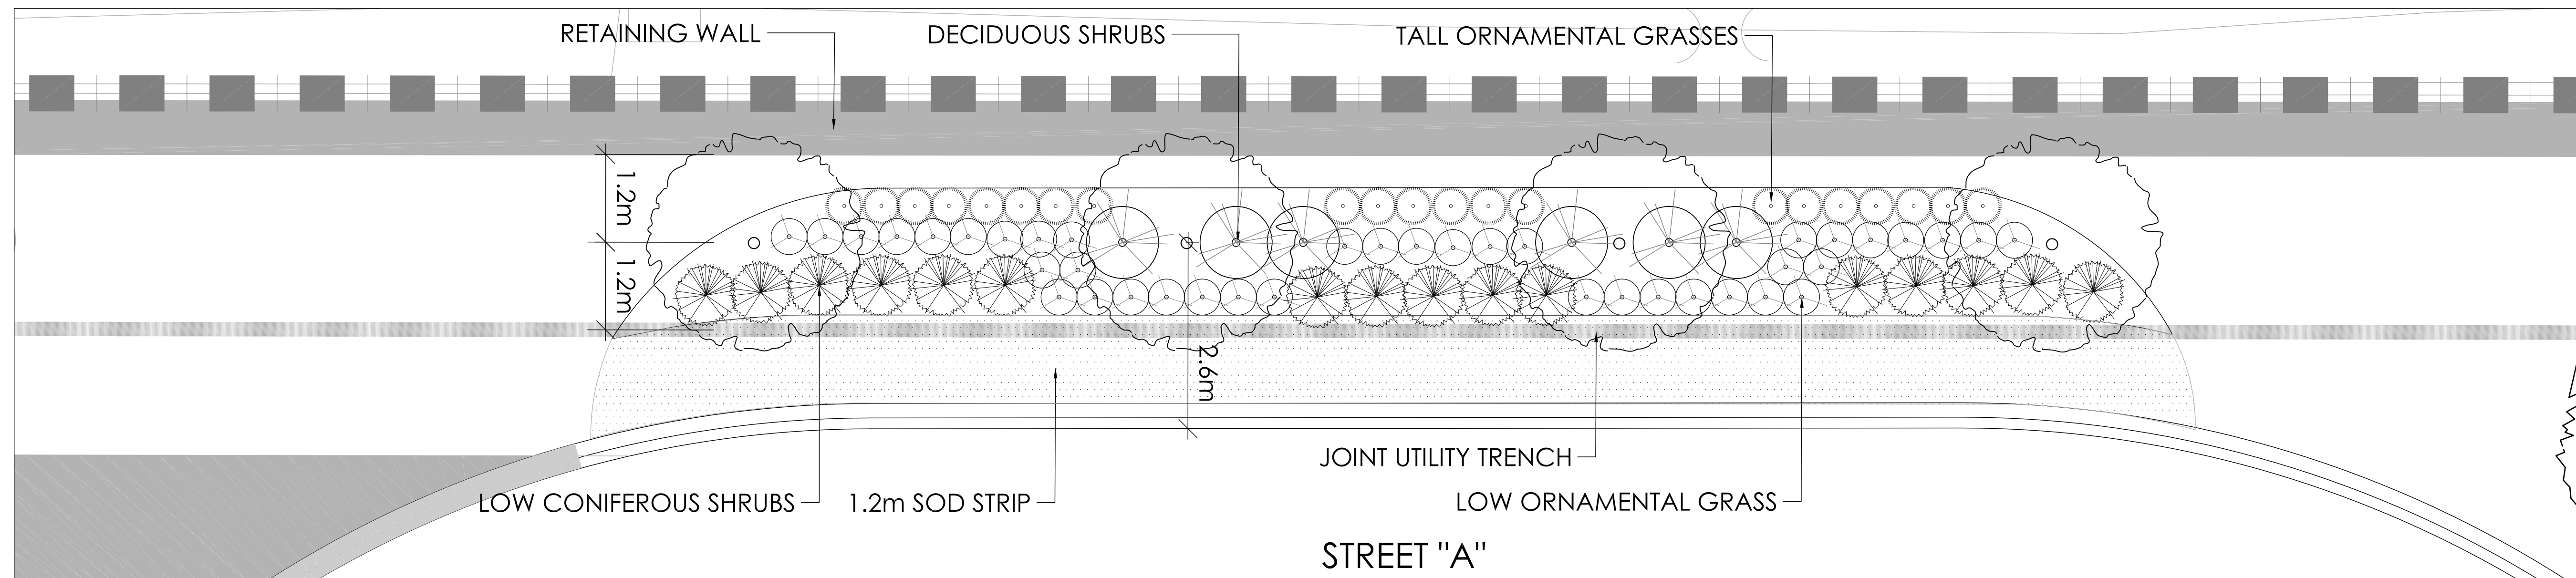


1 WINDOW STREET PLANTING
1:50

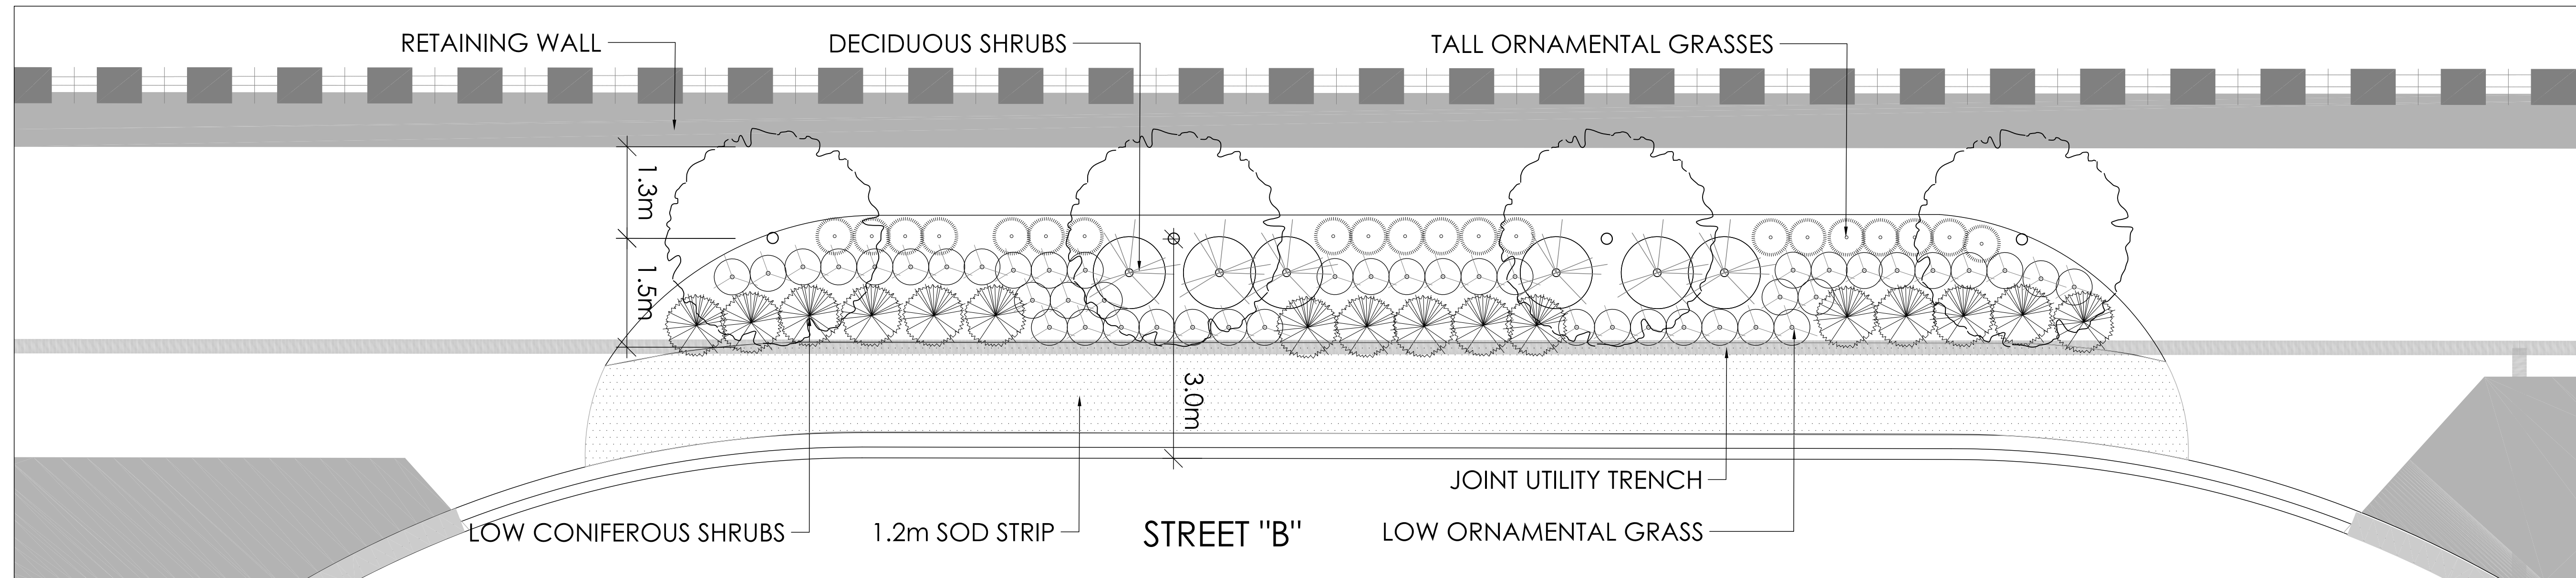

2 WINDOW STREET PLANTING
1:50

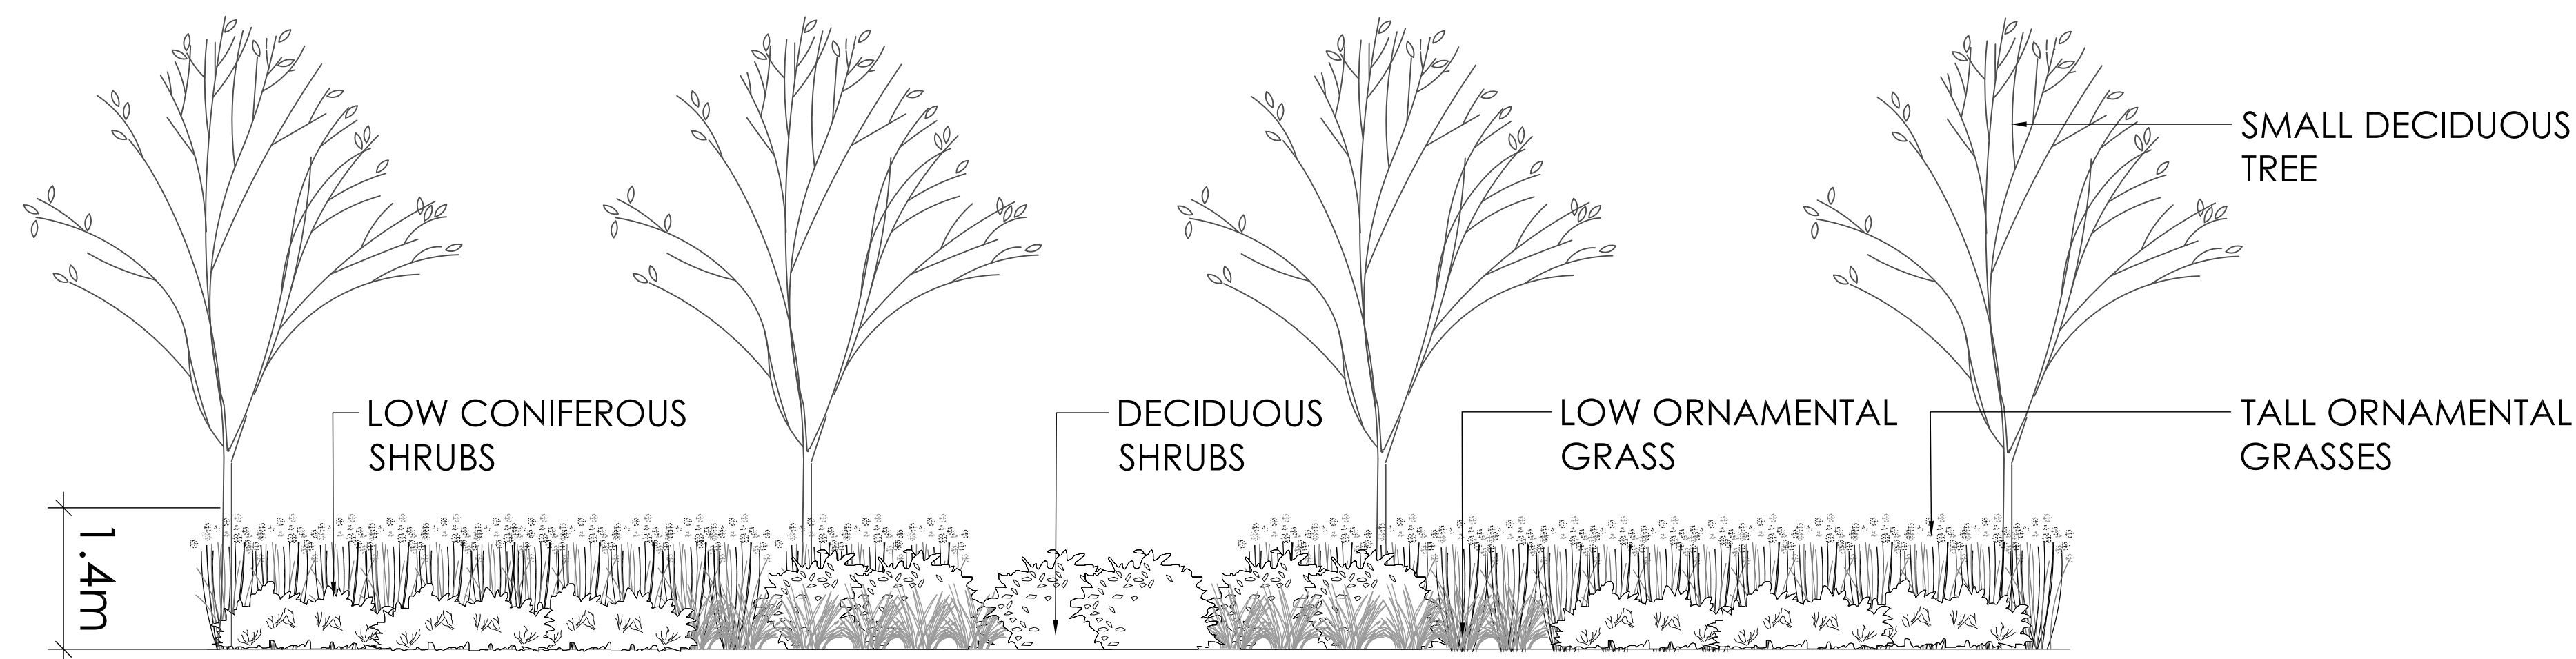

3 WINDOW STREET PLANTING - ELEVATION
1:50

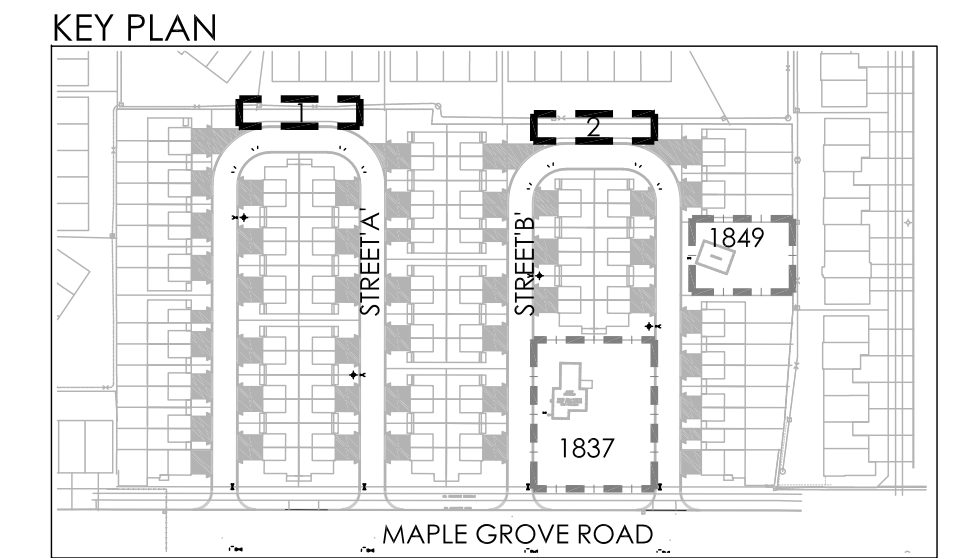


LEGEND	
---	PROPERTY LINE
PLANTING	
	SMALL DECIDUOUS TREE
	DECIDUOUS SHRUBS
	CONIFEROUS SHRUBS
	ORNAMENTAL GRASSES
	SOD

FAIRWINDS NORTH MAPLE GROVE

BUFFER PLANTING CONCEPT PLAN

Date MAR 2022
Scale 1:300 @ ARCH D
Drawn SH
Checked TM
Job No. 21-023

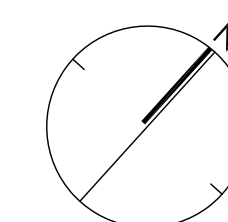

NAK
design strategies
1285 WELLINGTON STREET | OTTAWA ON | K1Y 3A8
T 613.237.2345 | fax: (613) 237-6423 | Ottawa@nak-design.com